

Surbiton Court 1

date	rev	revisions	drawn	MA	project	purpose of issue
			checked	LB	UA to 70-89 Surbiton Court St Andrews Sq. Surbiton KT6 4EE	Planning
			scale	1:200 @A3	drawing	drawing no 2134-P02
			date	Jan 15	Site Plan	rev


Lewis Barker & Associates Chartered Architects 20 Church Street Twickenham TW1 3NU T: 020 8617 3318 M: 07590 074 590 E: lewisbarker@mac.com



SOUTH EAST ELEVATION - facing Surbion Court 1



NORTH WEST ELEVATION - facing Porton Court

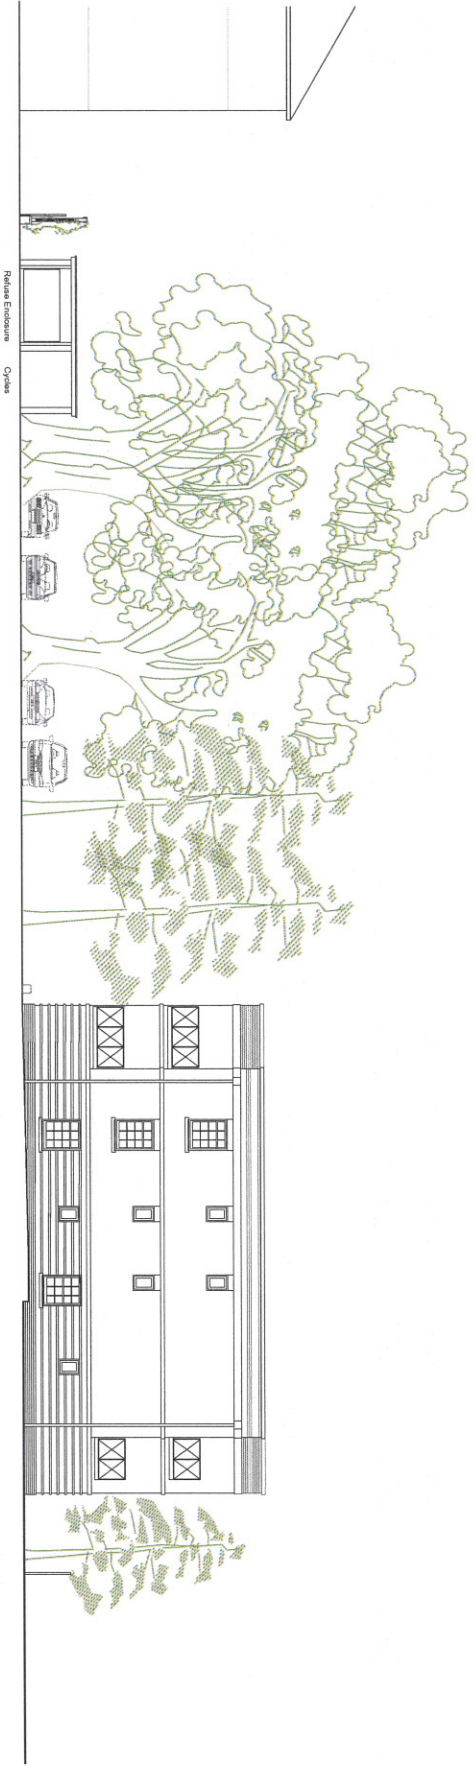

date	rev	revisions	down	MA	project	purpose of issue	rev
			checked	LB	L/A to 70-89 Surbion Court St Andrews Sq. Surbion KT6 4EE	Planning	
			scale	1:200 @A3	South East & North West Elevations	drawing no	2134-P03
			date	Jan 15			

Lewis Barker & Associates Chartered Architects 20 Church Street Twickenham TW1 3NU T: 020 8617 3318 M: 07590 074 590 E: lewisbarker@mac.com





SOUTH WEST ELEVATION



NORTH EAST ELEVATION

date	rev	revisions	down	MA	project	purpose of issue
			checked	LB	LA to 70-89 Surbiton Court St Andrews Sq, Surbiton KT6 4EE	Planning
			scale	1:200 @A3	South West & North East Elevations	drawing no 2134-P04
			date	Jan 15		rev
Lewis Barker & Associates Chartered Architects 20 Church Street, Twickenham TW1 3NU T: 020 8617 3318 M: 07590 074 590 E: lewisbarker1@mac.com						

